


# ROSS VALLEY WATERSHED PROGRAM: MASTER PLAN FOR FLOOD REDUCTION AND CREEK MANAGEMENT

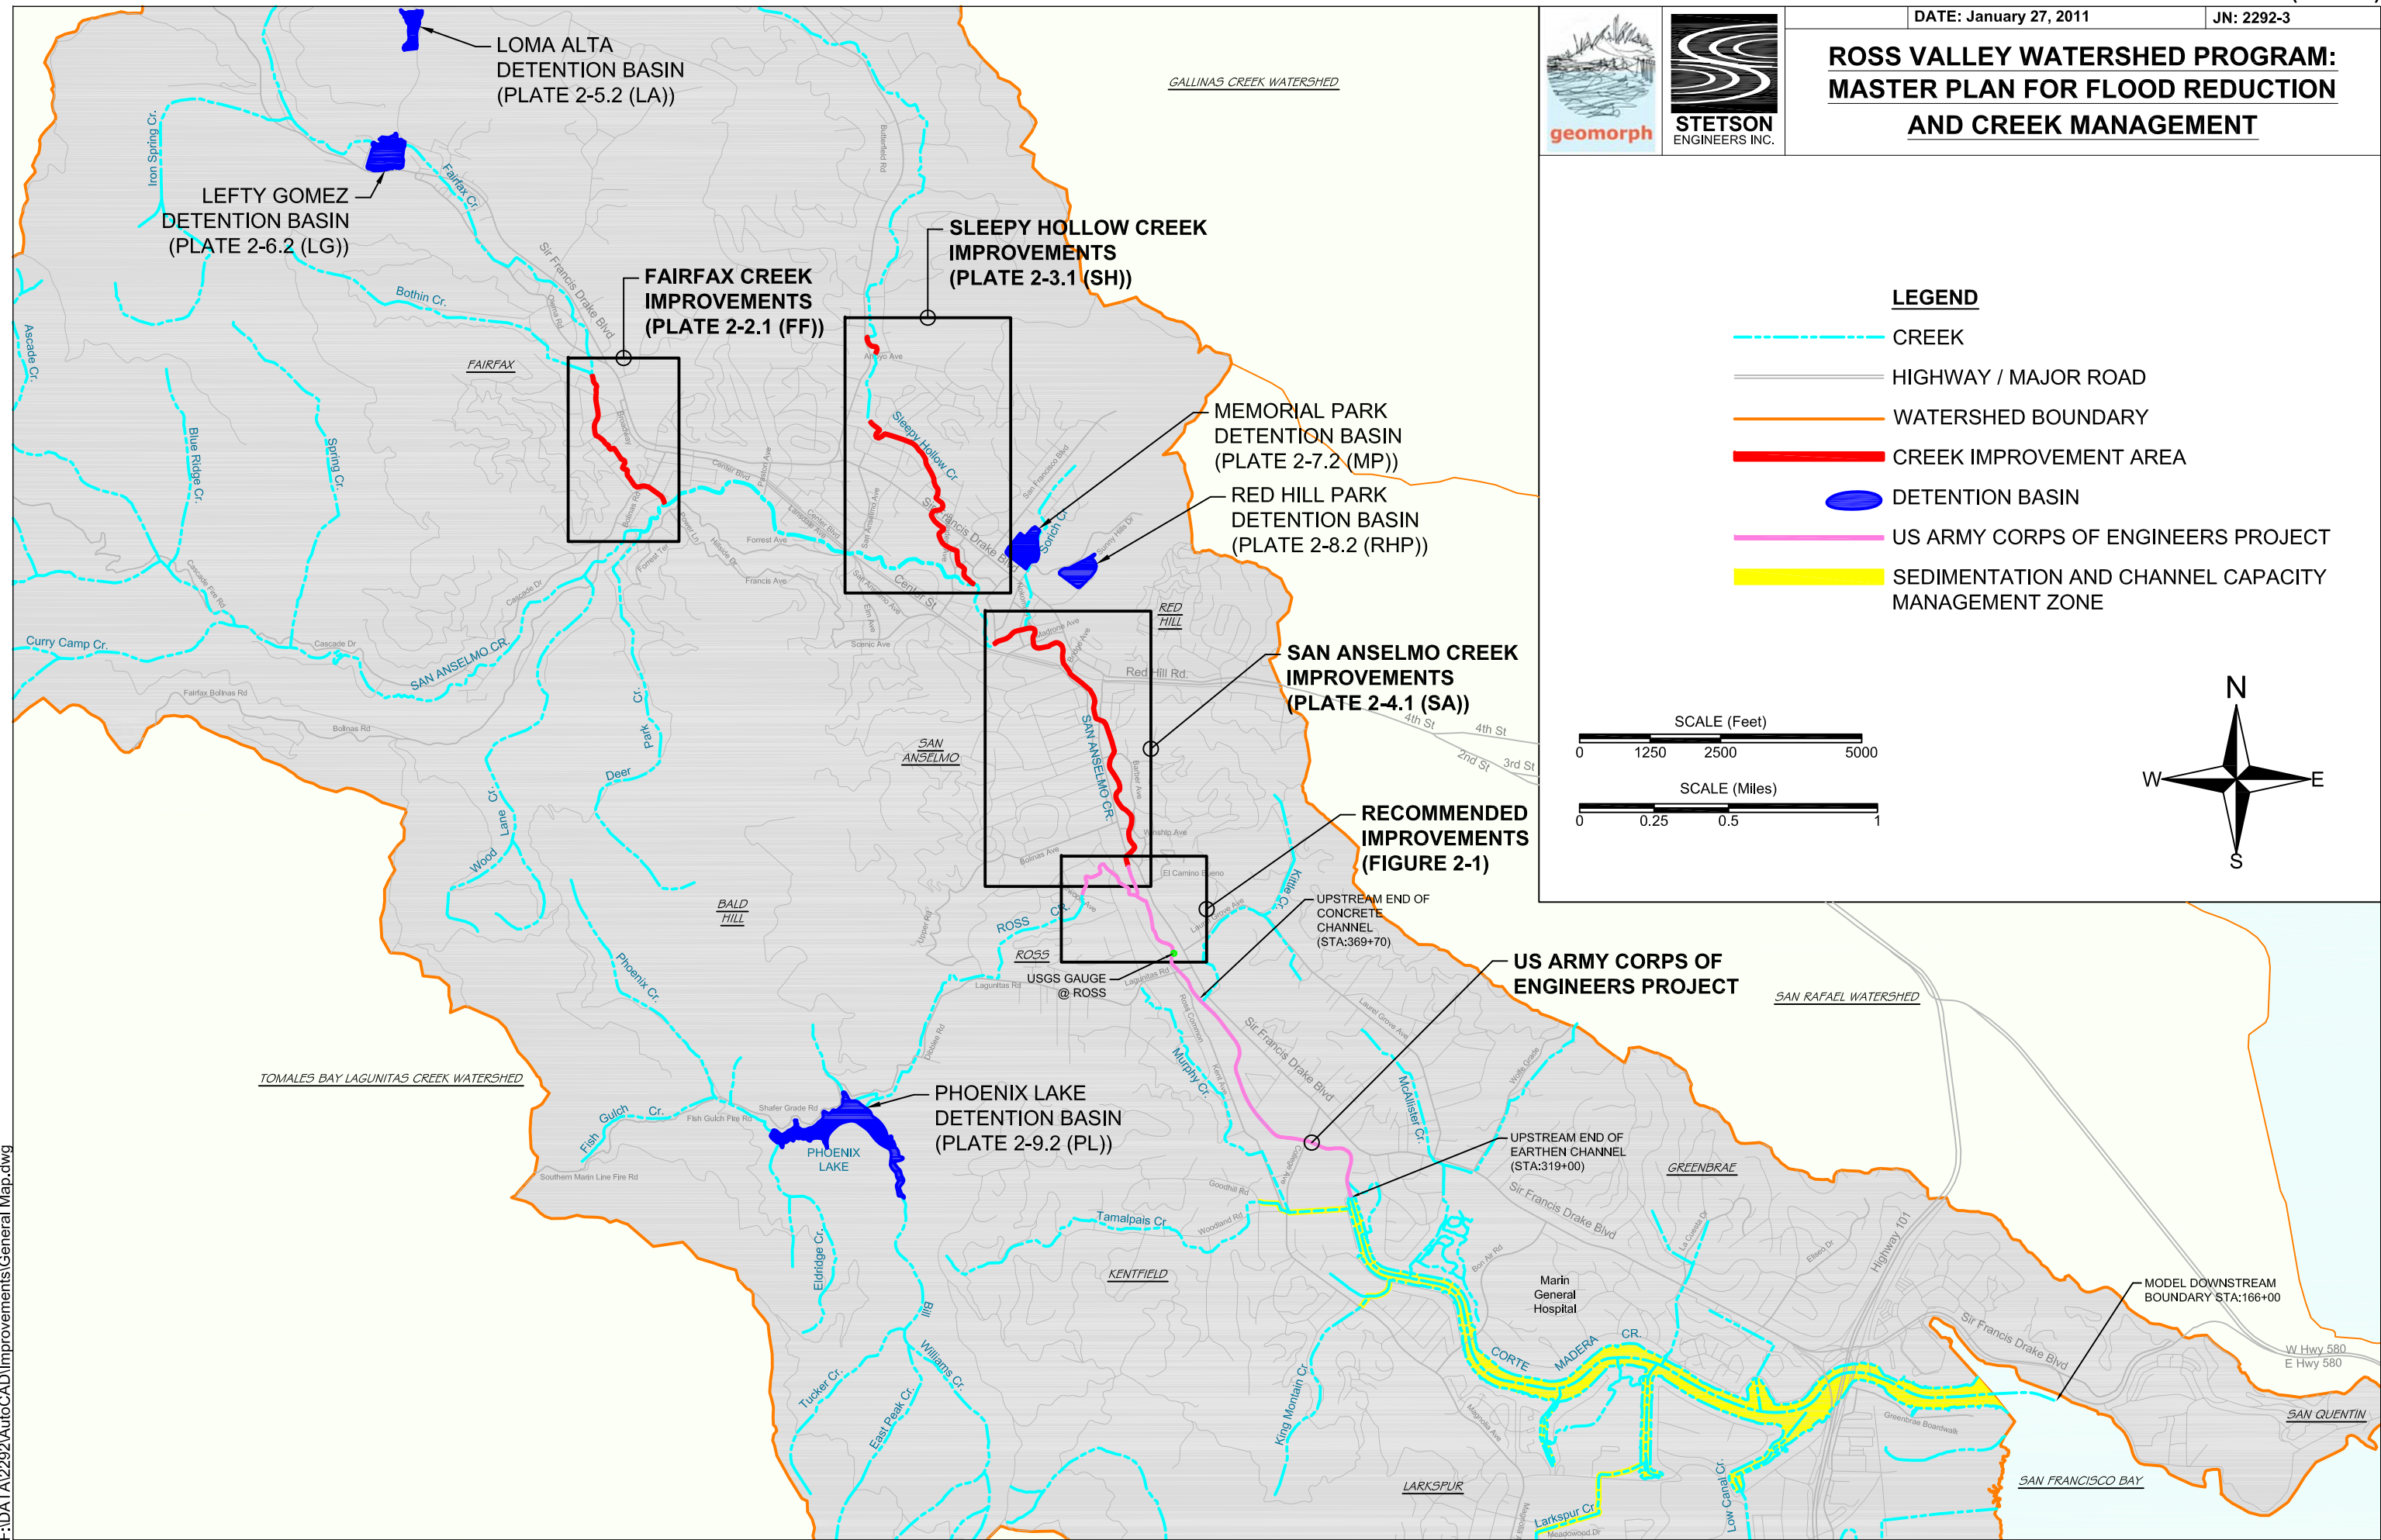

### LEGEND

- CREEK
- HIGHWAY / MAJOR ROAD
- WATERSHED BOUNDARY
- CREEK IMPROVEMENT AREA
- DETENTION BASIN
- US ARMY CORPS OF ENGINEERS PROJECT
- SEDIMENTATION AND CHANNEL CAPACITY MANAGEMENT ZONE

